



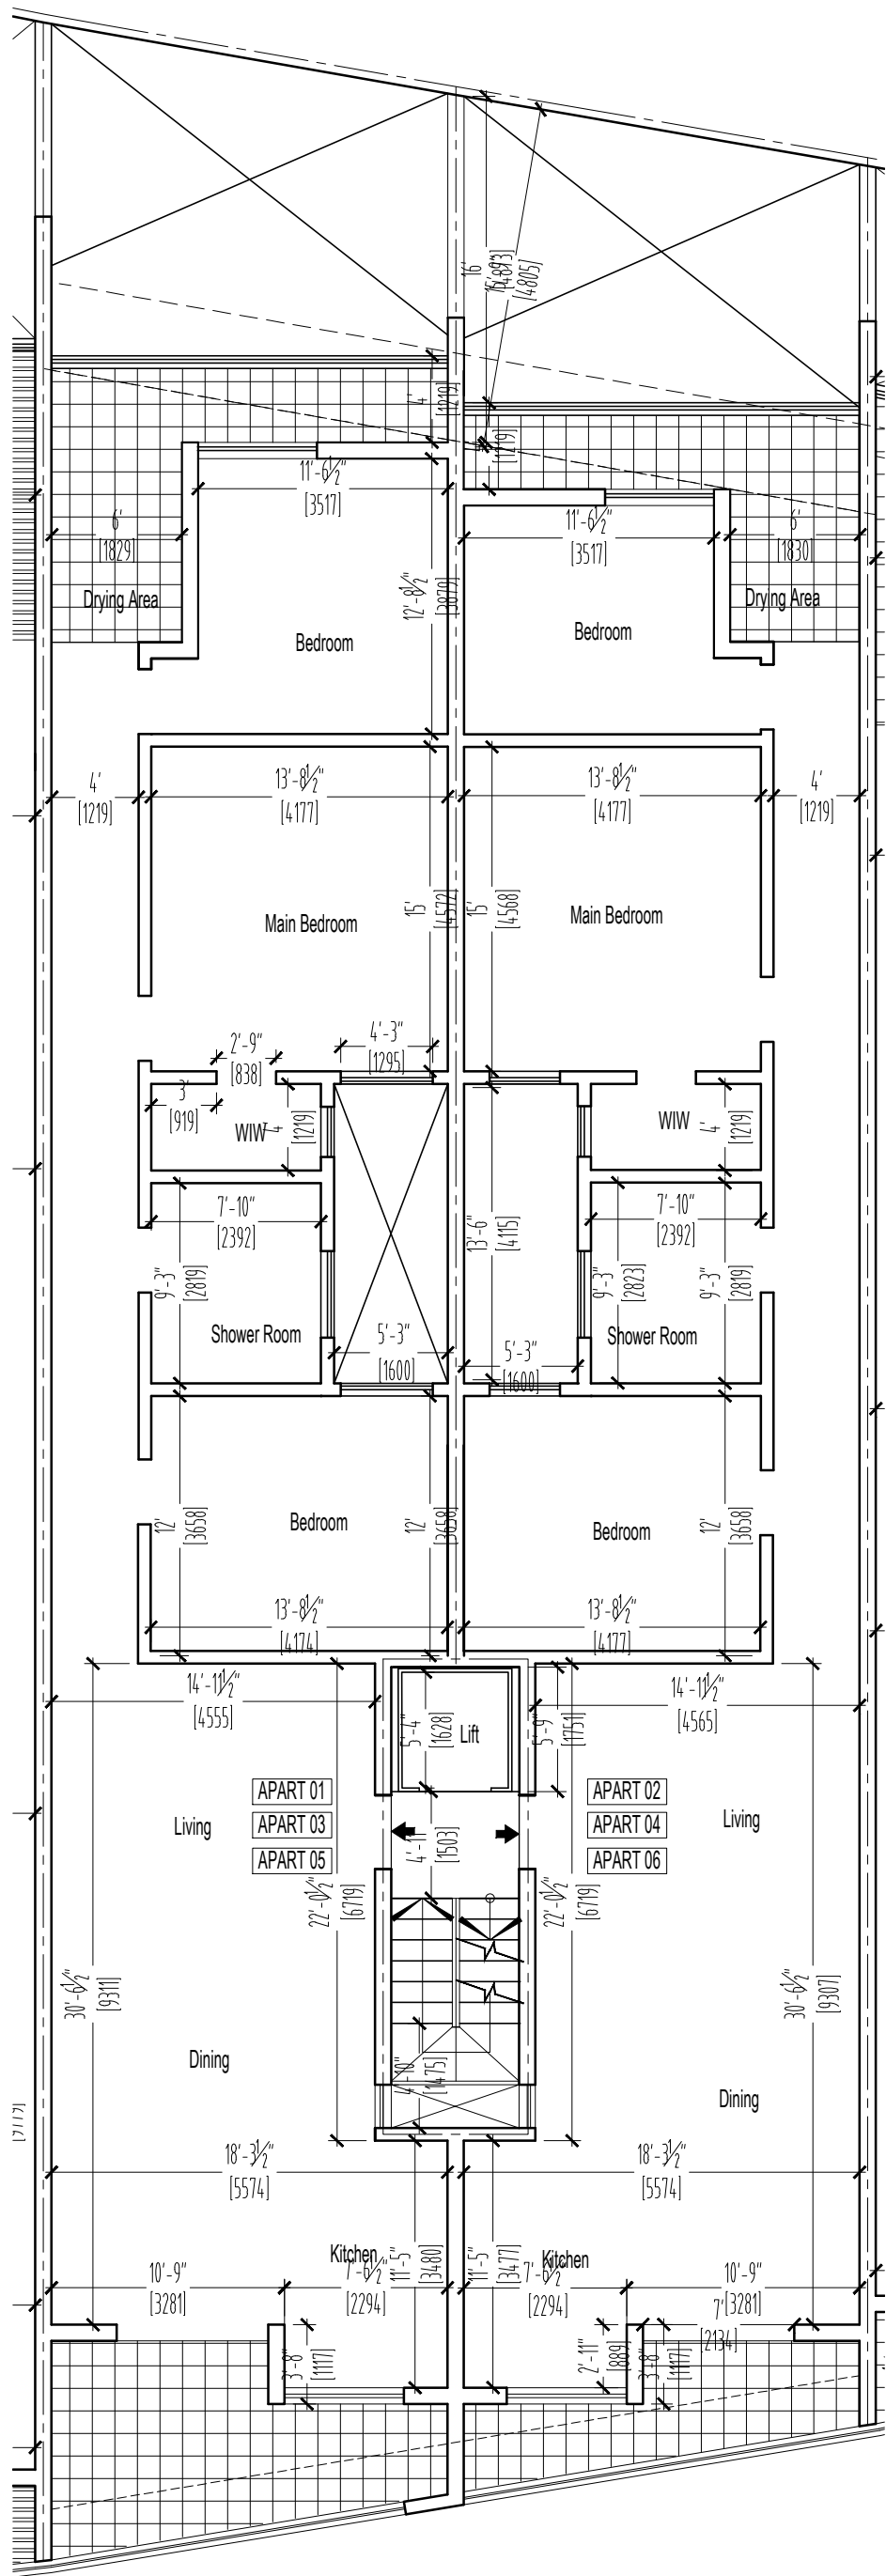

L1-3

TYPICAL FLOOR PLAN

Scale: 1:100

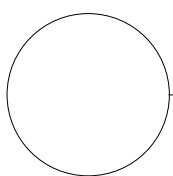

WARD A