


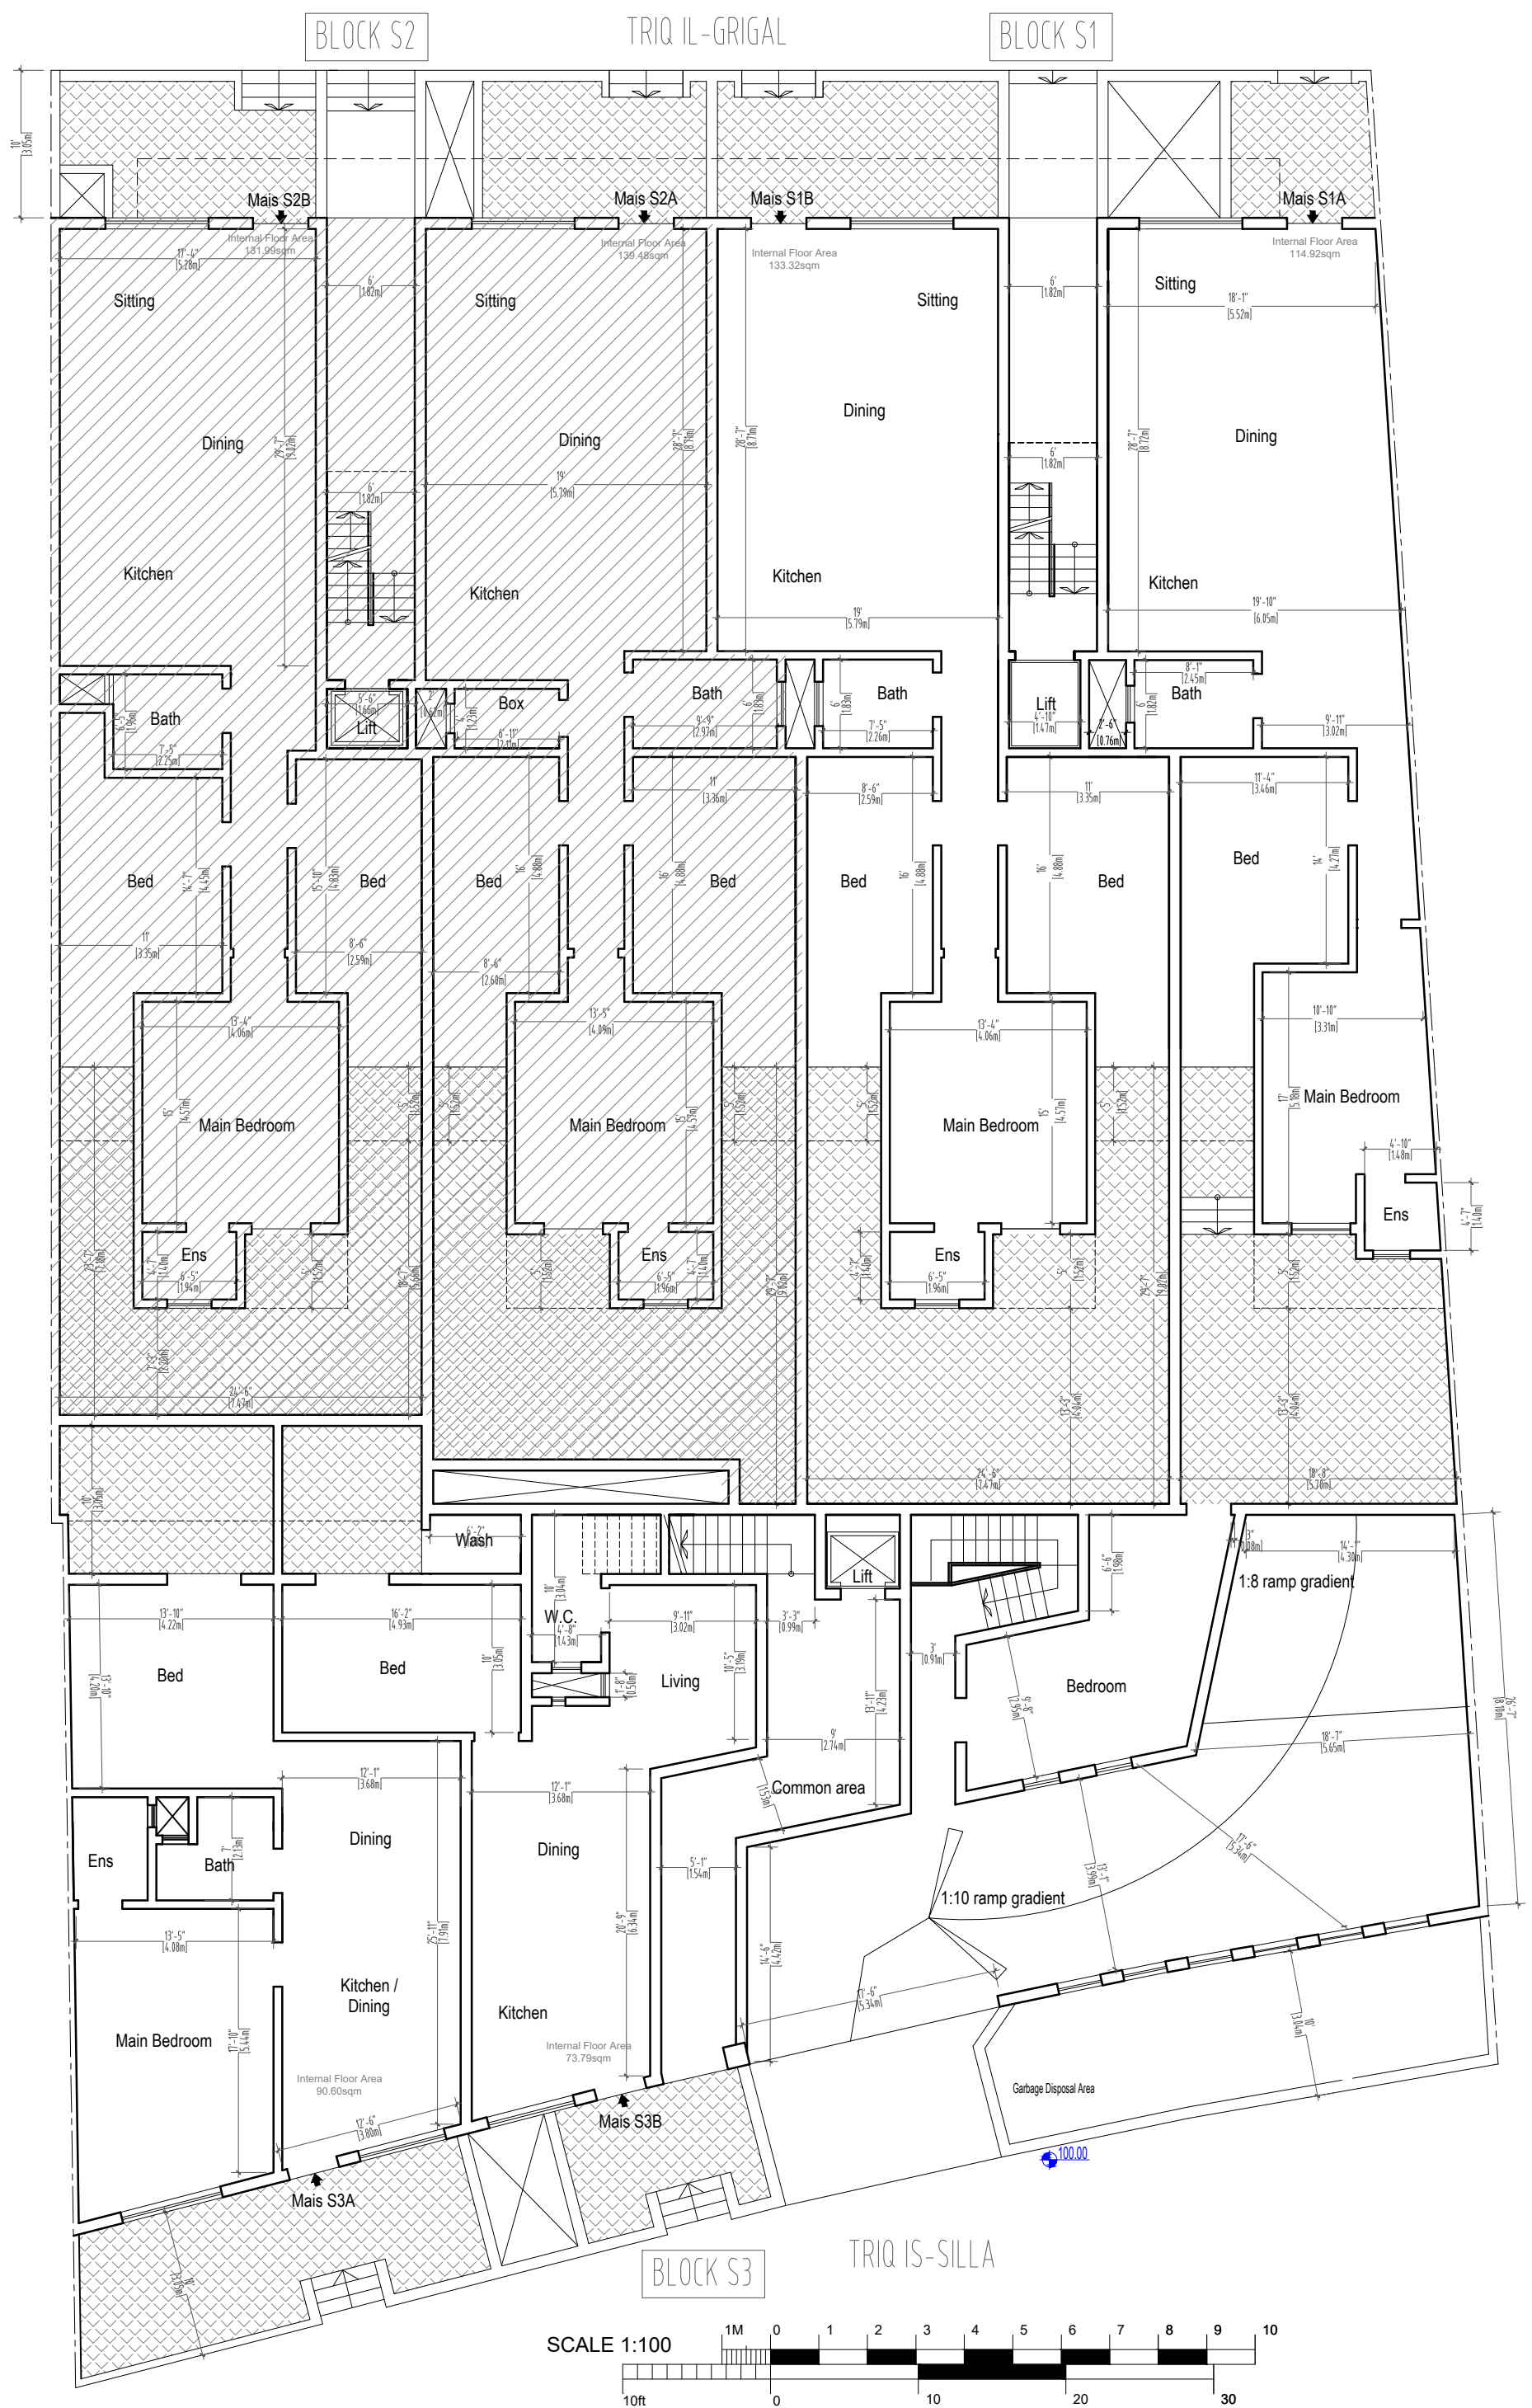

Ground Floor Level
As Proposed Plan