


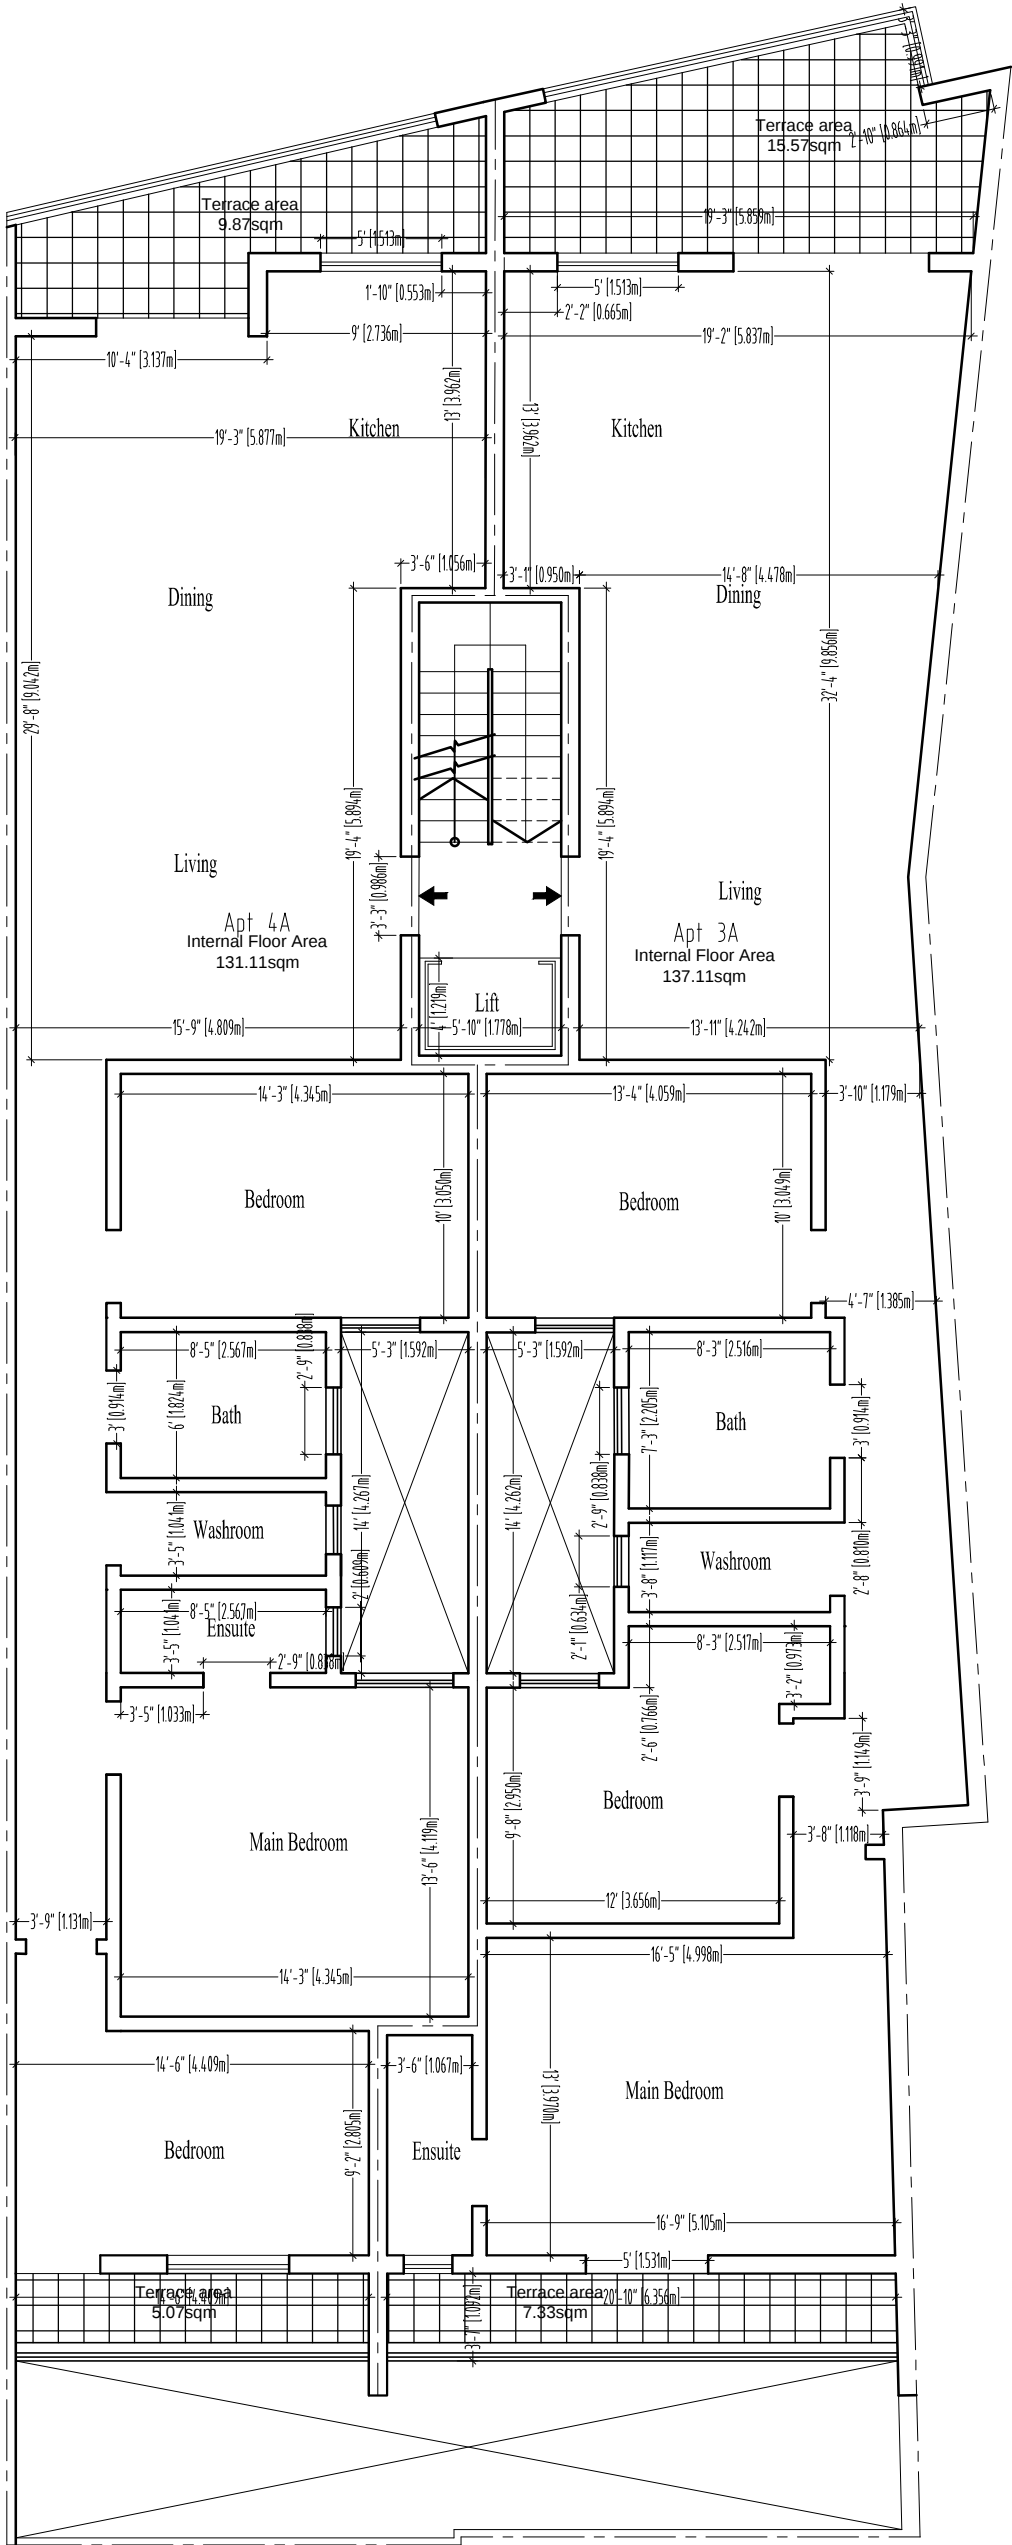

First floor level - Block A

PROPOSED

Scale: 1:100