


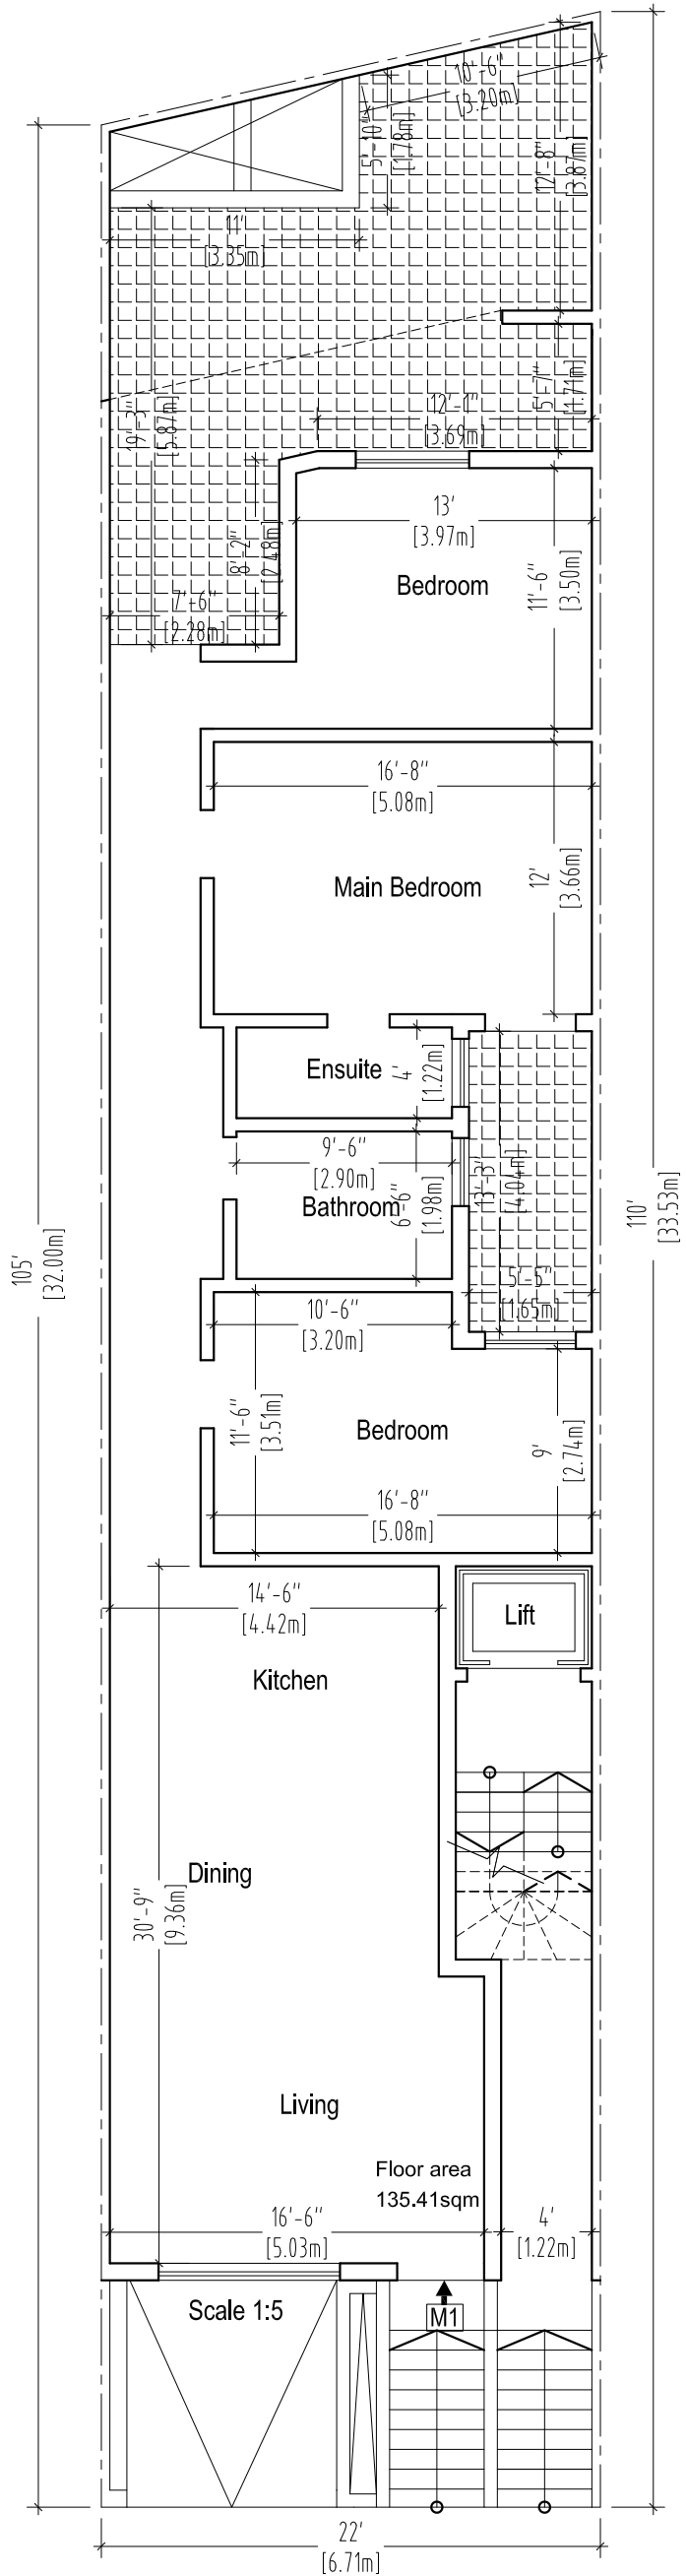

Ground Floor Level

As Proposed
Scale 1:100