


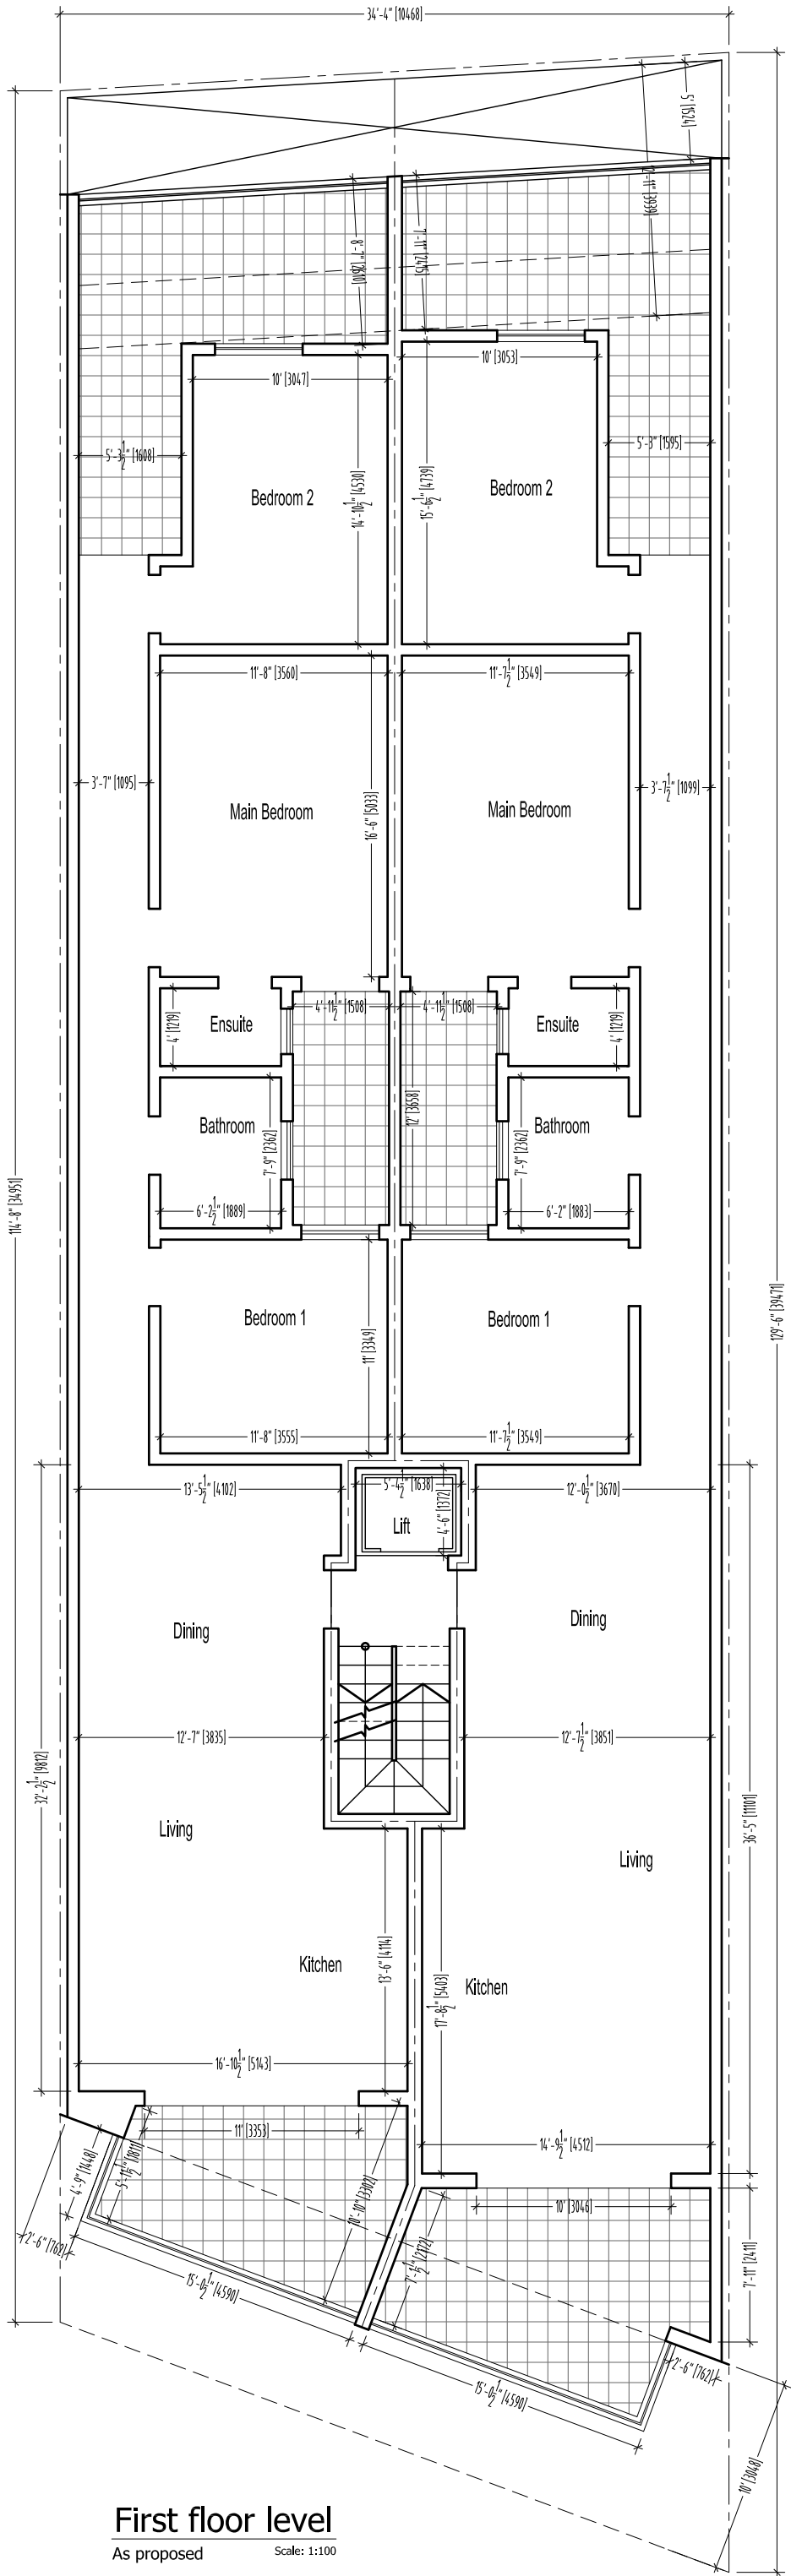

First floor level

As proposed

Scale: 1:100