


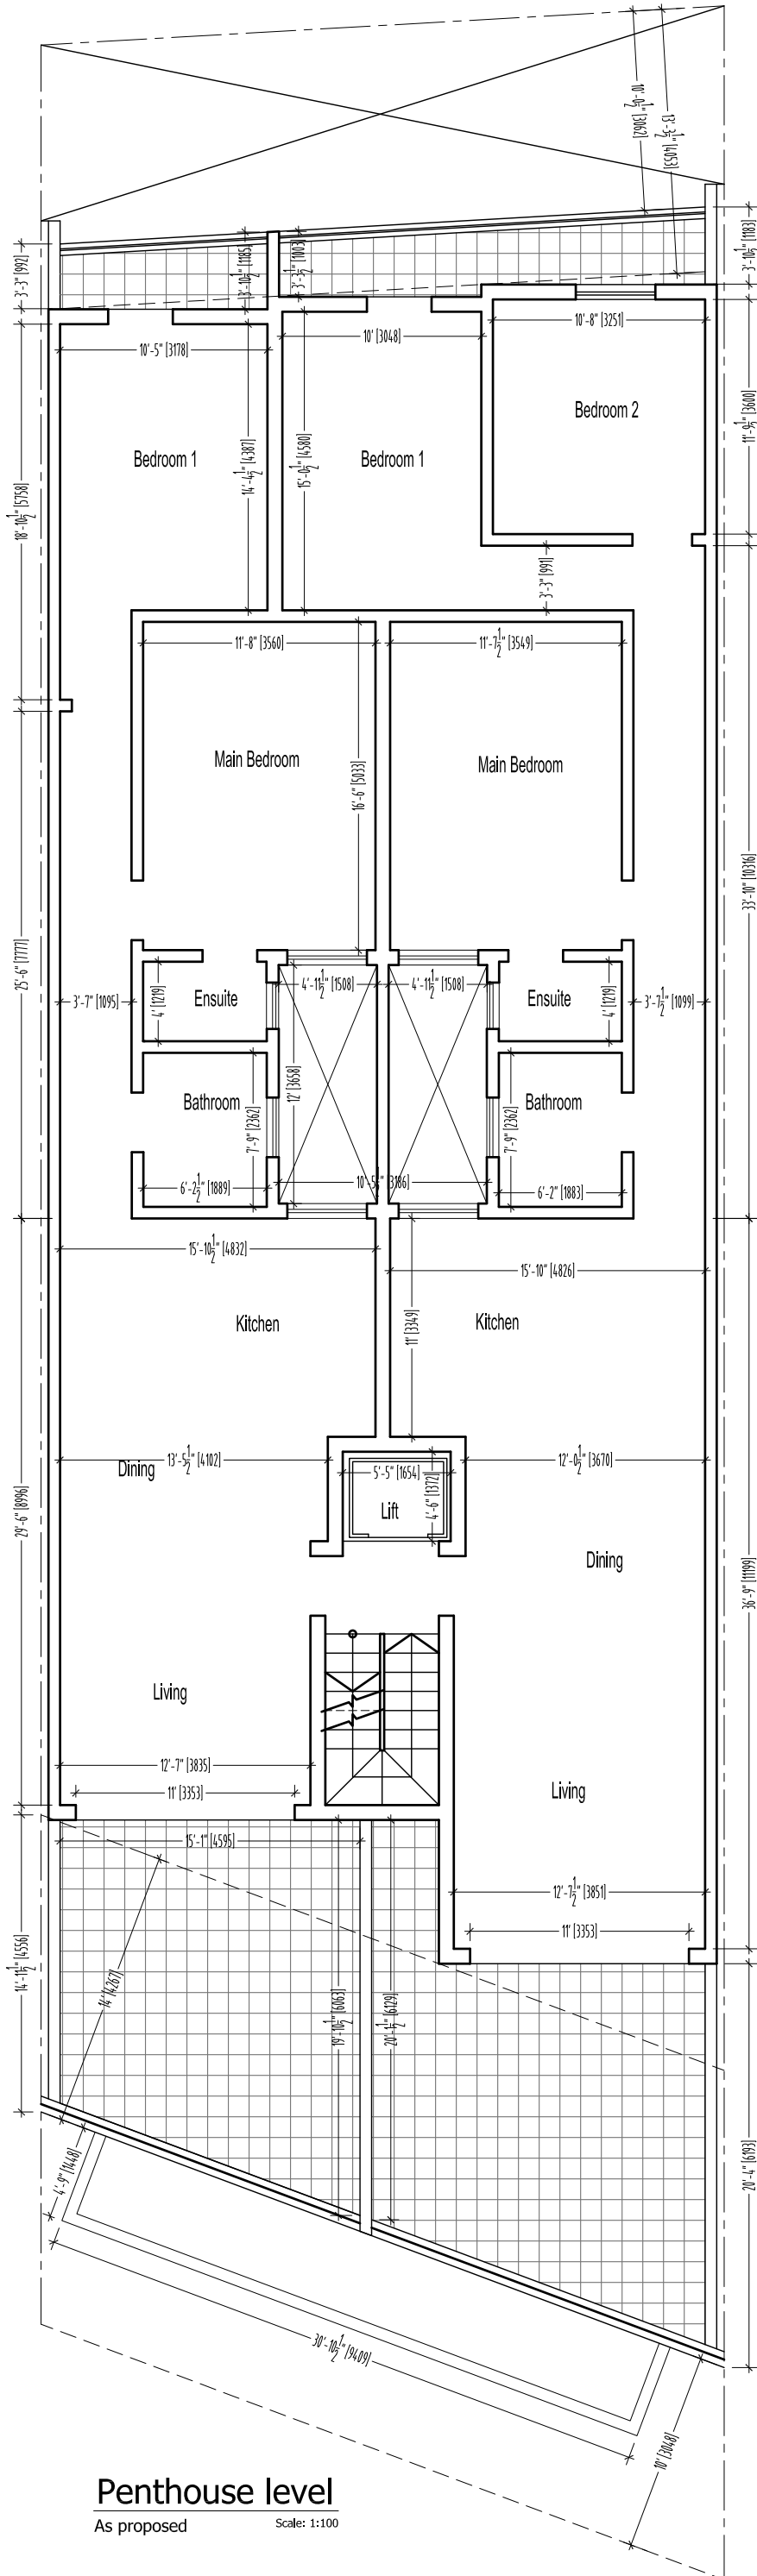

Penthouse level
As proposed

Scale: 1:100