


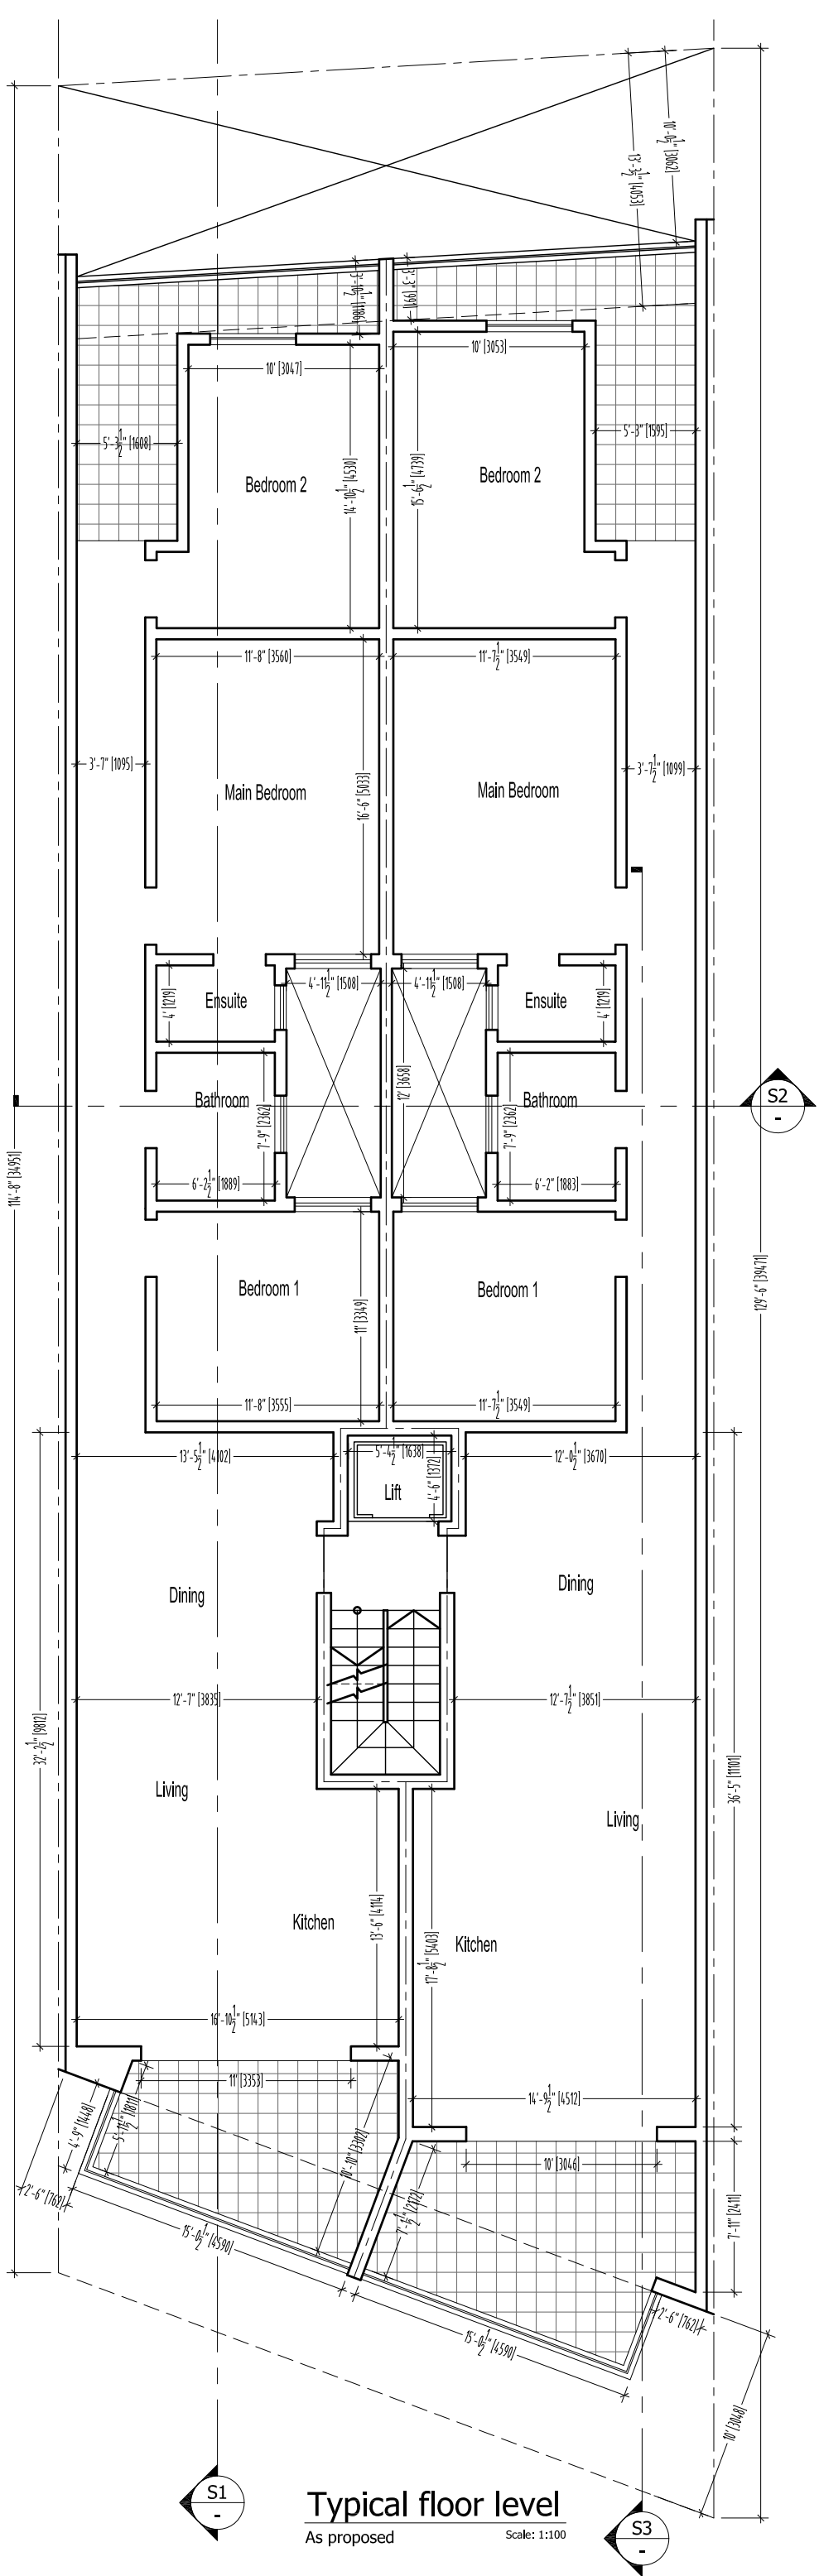

Typical floor level
As proposed

Scale: 1:100