


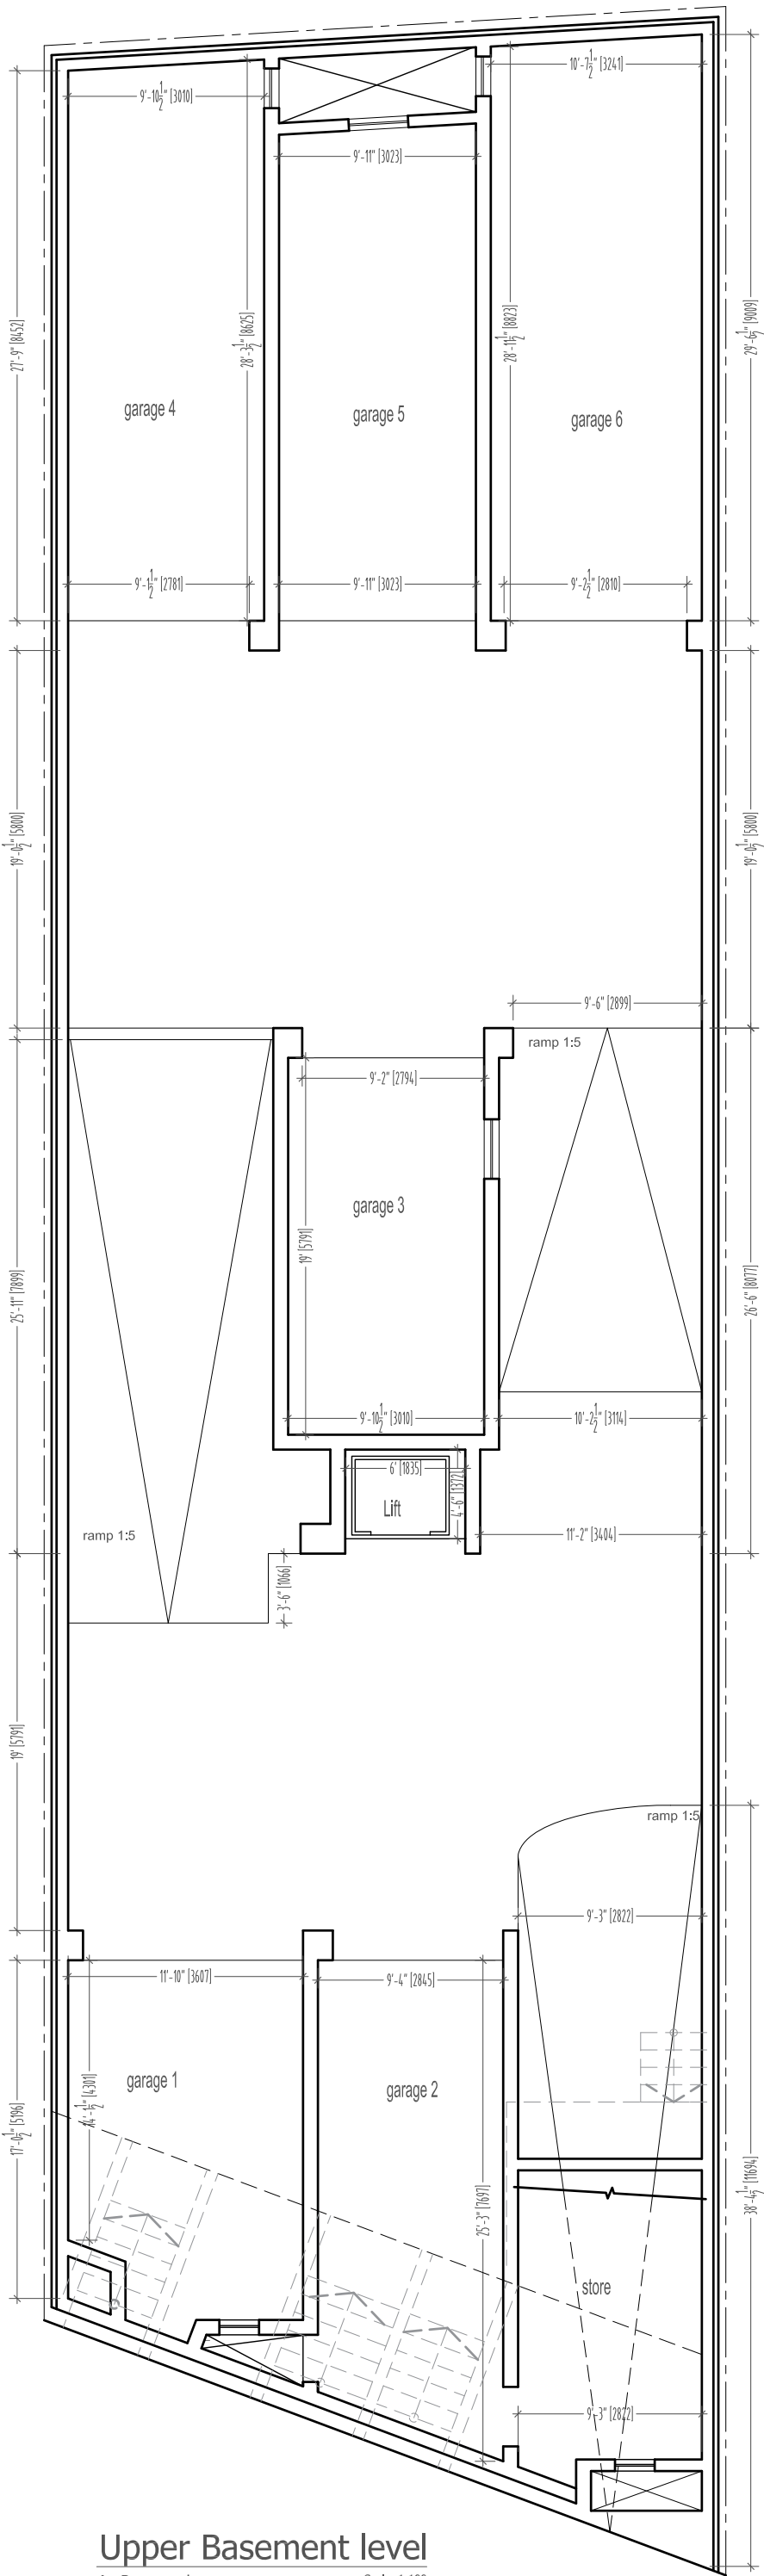

Upper Basement level

As Proposed

Scale: 1:100