


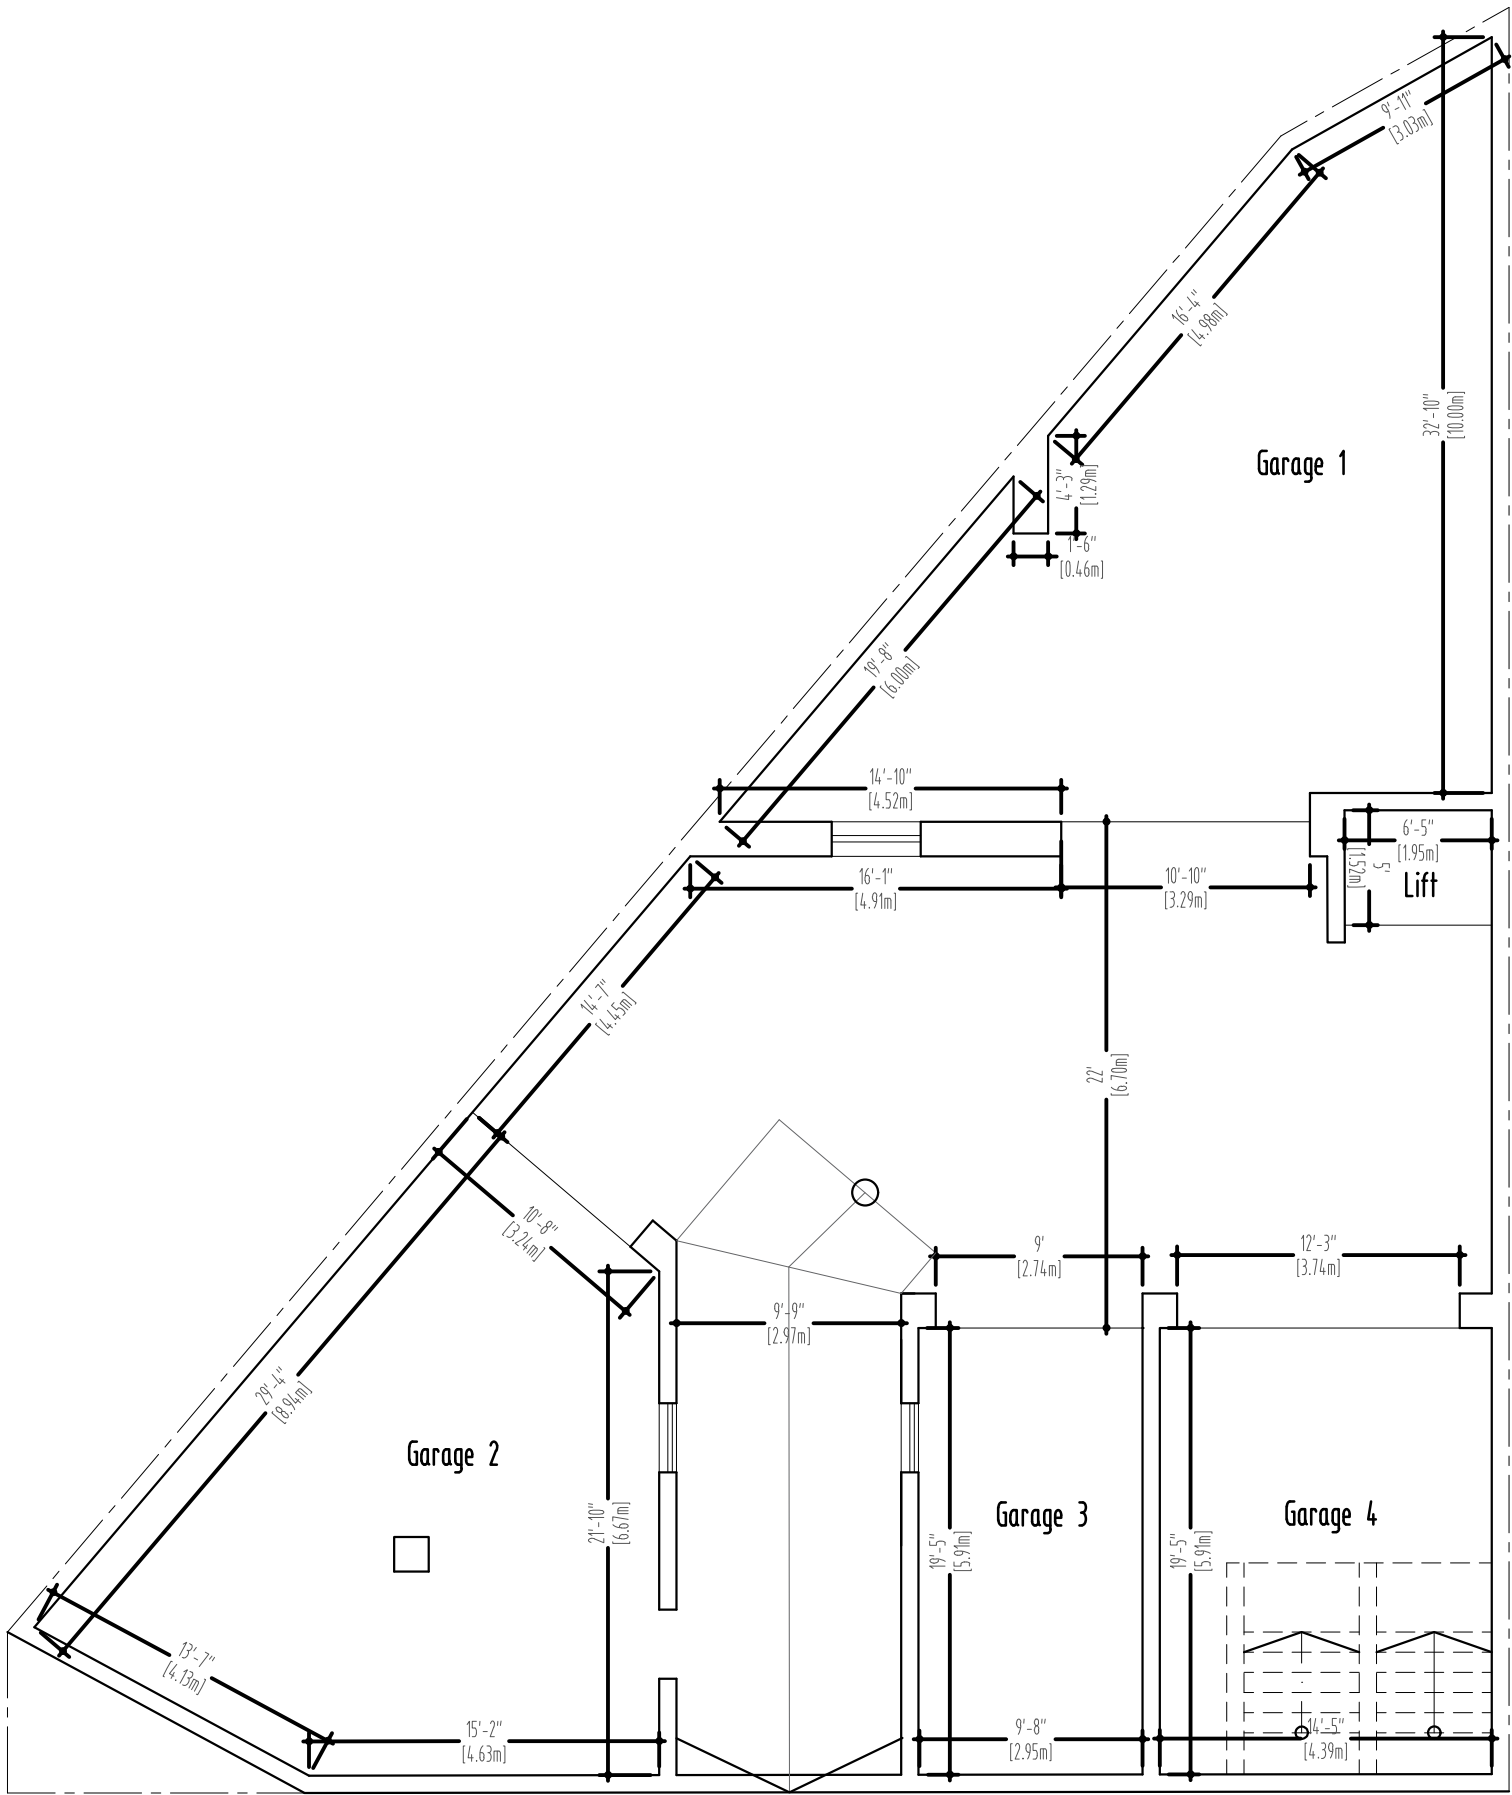

BASEMENT LEVEL

AS PROPOSED

Scale: 1:100